





SNEIÐING A-A

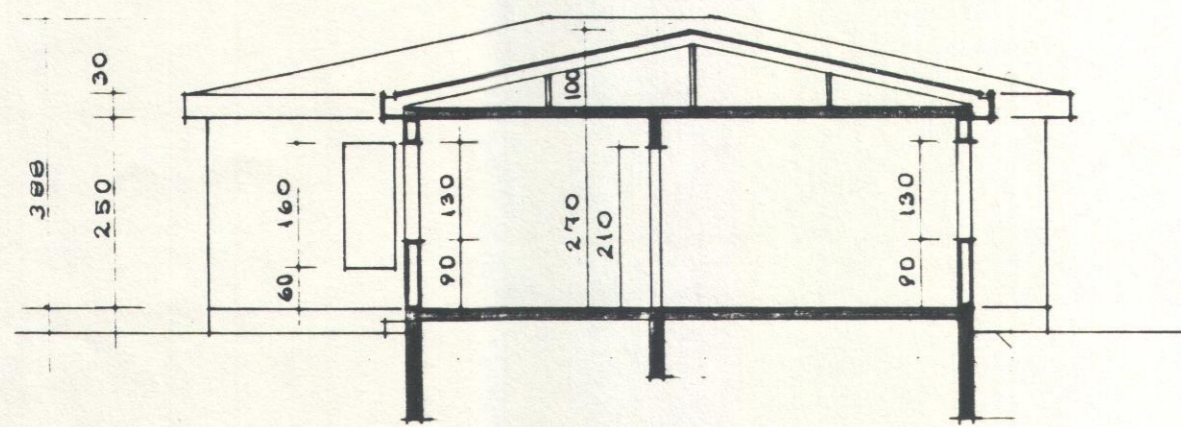

SNEIÐING B-B

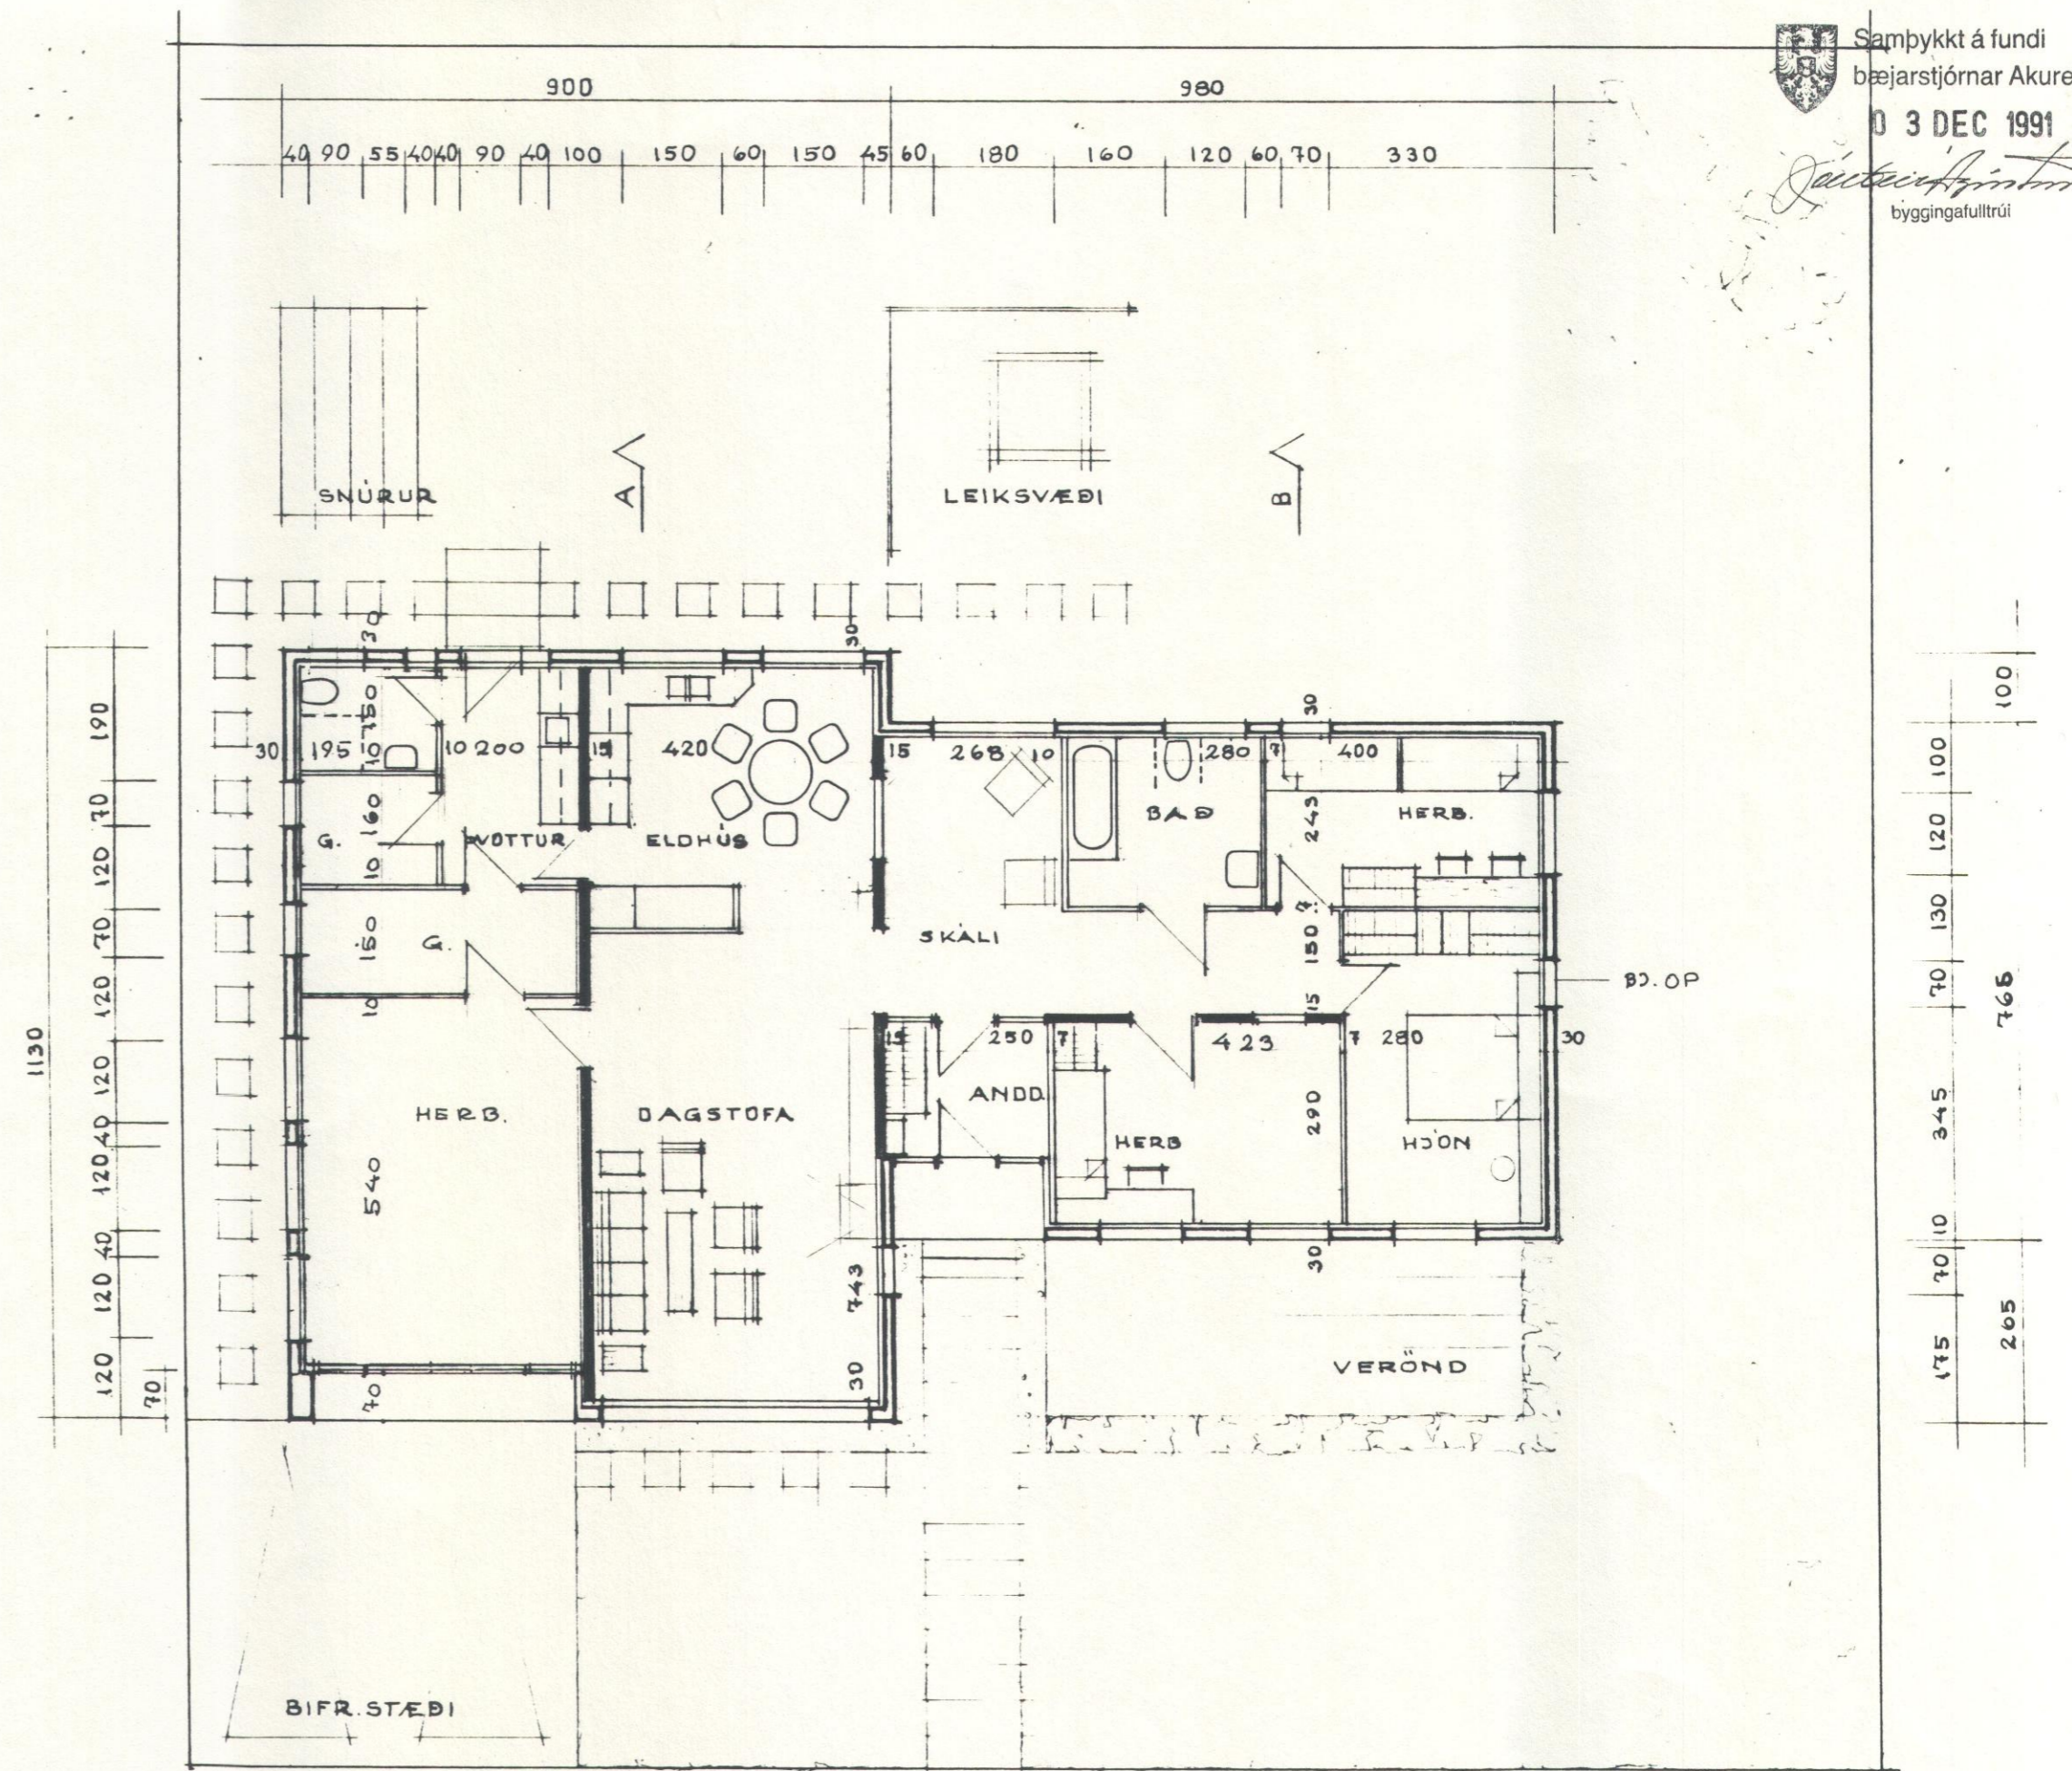

GRUNNMYND

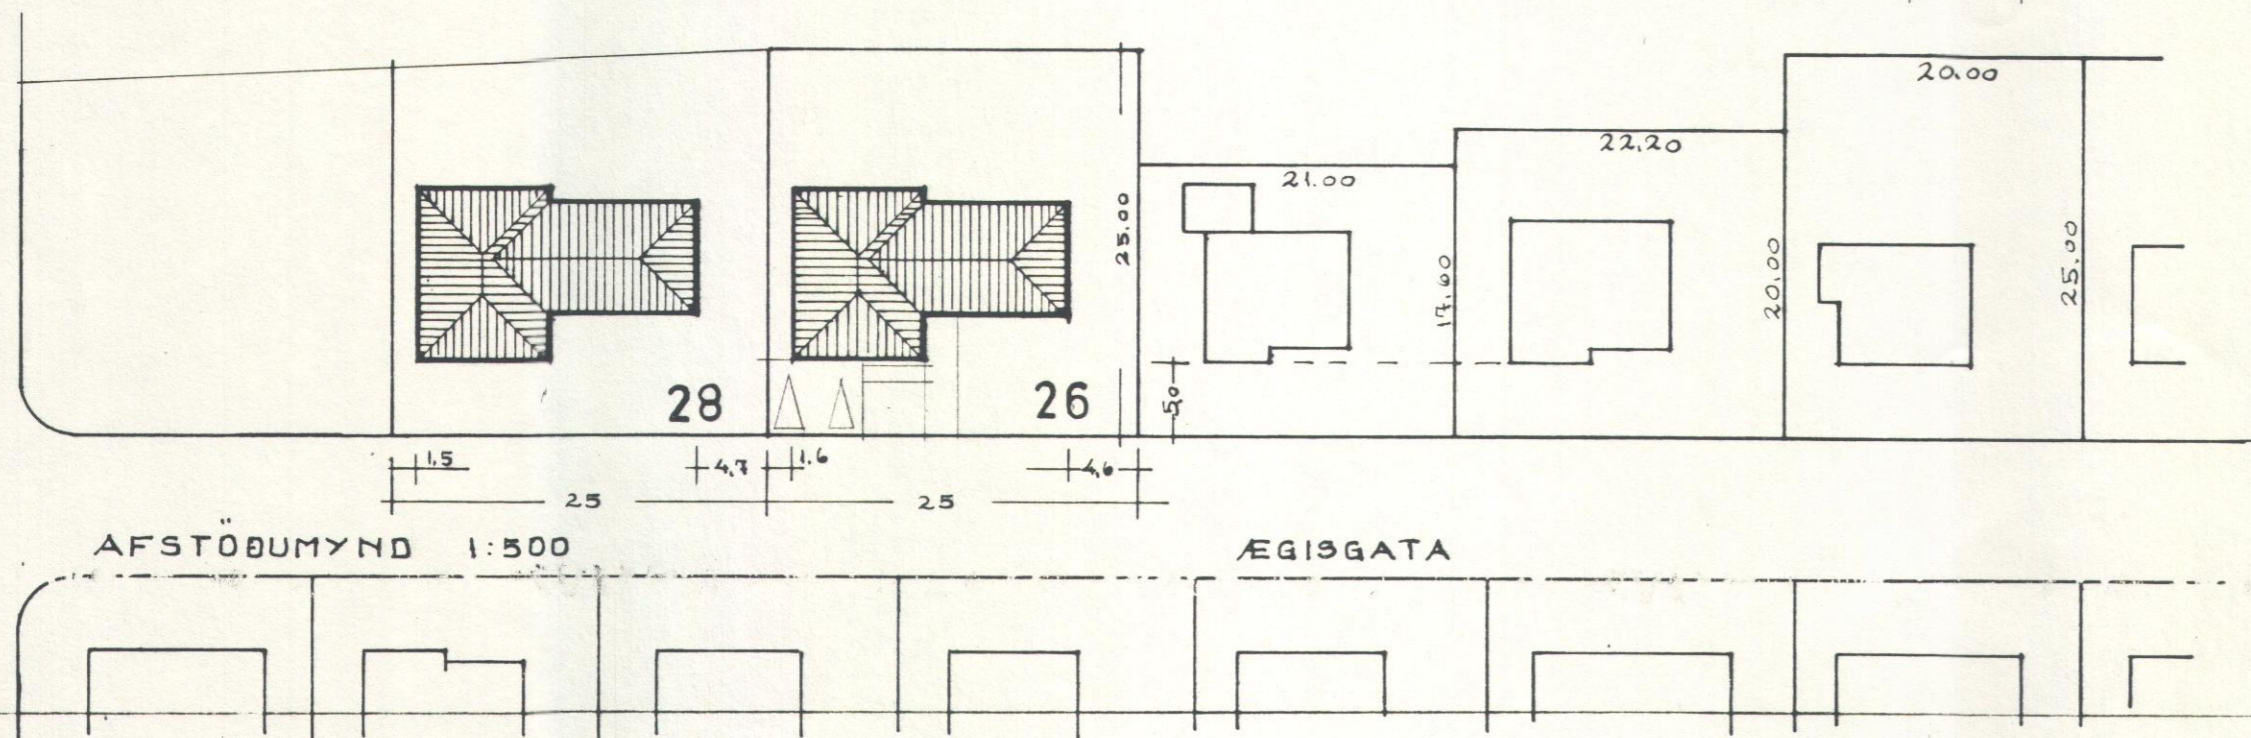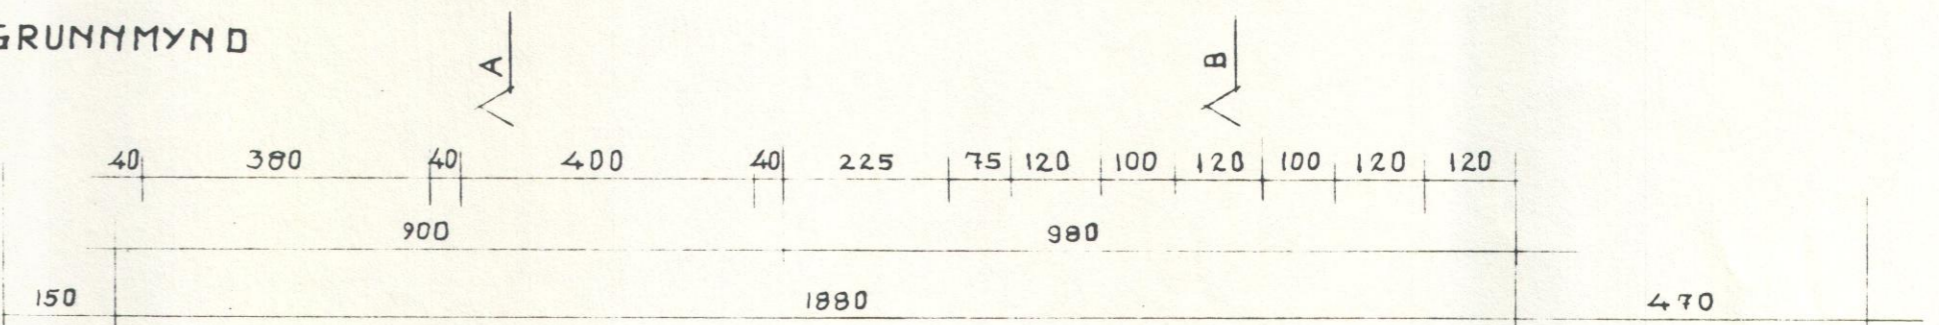

AFSTÖBUMYND 1:500

EGISGATA

BREYTING:  
Bílgeymslu breytt í herbergi og breyting á  
innréttingu  
11.11.1991

D 4028

VERK **EGISGATA 26**

HEIT GRUNNMYND, SNEIÐING	
MKV. 1:100	
DAGR. 1. DES. 1970	
TEIKN. REIKN.	
<i>Hautur Haraldsson</i>	

TEIKNISTICFA HAUKS HARALDSSONAR M.T.F.L. AKUREYRI SIMI 12506

FLATARMAL:  
LÖÐAR 623 M<sup>2</sup>  
HÚSS 176,67 M<sup>2</sup> BR.