


GRUNNMÝND 1:100

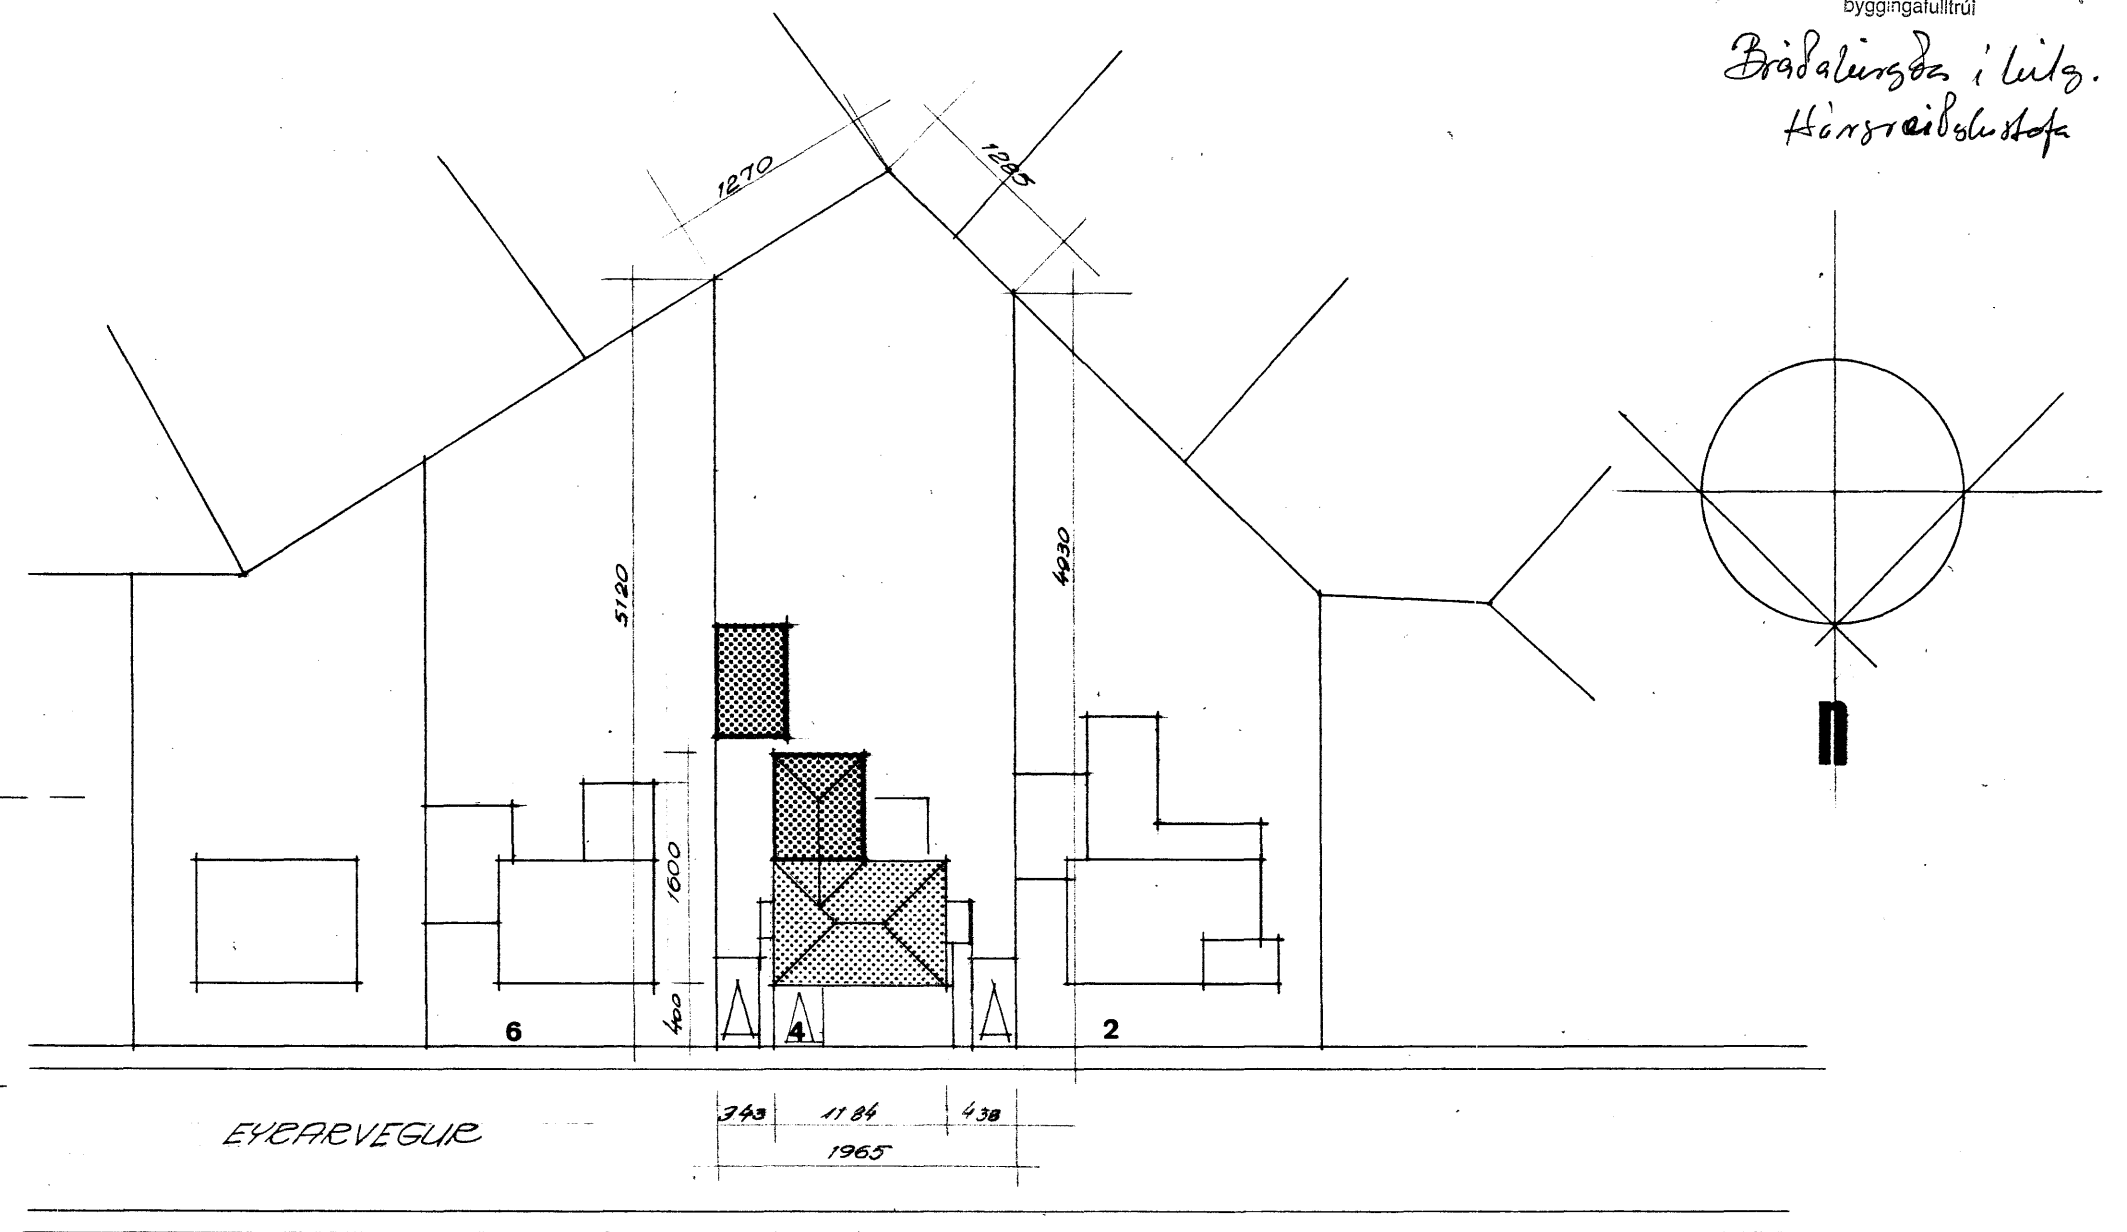

AFSTÖÐLÝMYND 1:500

STÆÐIR:

NÚV. HÚS	106.56 M ²	342 M ²
VIÐBYGGING	42.00 -	134 -
BILGEYMSLA	33.75 -	88 -
SAHT	182.31 M²	564 M²

LDD 1070.3 M²

BREYTING:
HÁRGREIDSLUSTOFA Í BILGEYMSLU
HELT OG TEIKNÆÐ 20.08.1992.

VERK EYRARVEGUR 4 VIÐBYGG.

	HEITI GRUNNMÝND, AFSTÖÐLÝMYND	TEIKN. NR.
	MKV 1:100 1:500	TEIKN
	DAGS 8.6.1976	REIKN
Haukur Haraldsson		A 01
TEIKNISTOFA HAUKS HARALDSSONAR S.F. Sími 96-23202 AKUREYRI		

6842