




AUSTUR

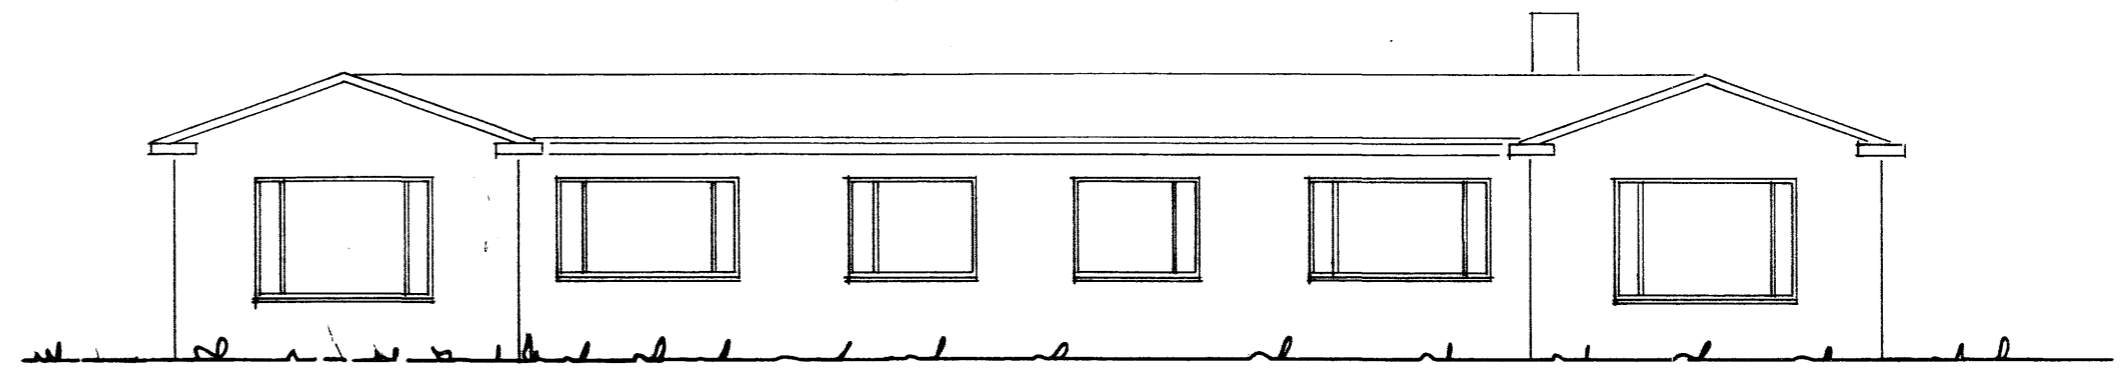


SUBUR

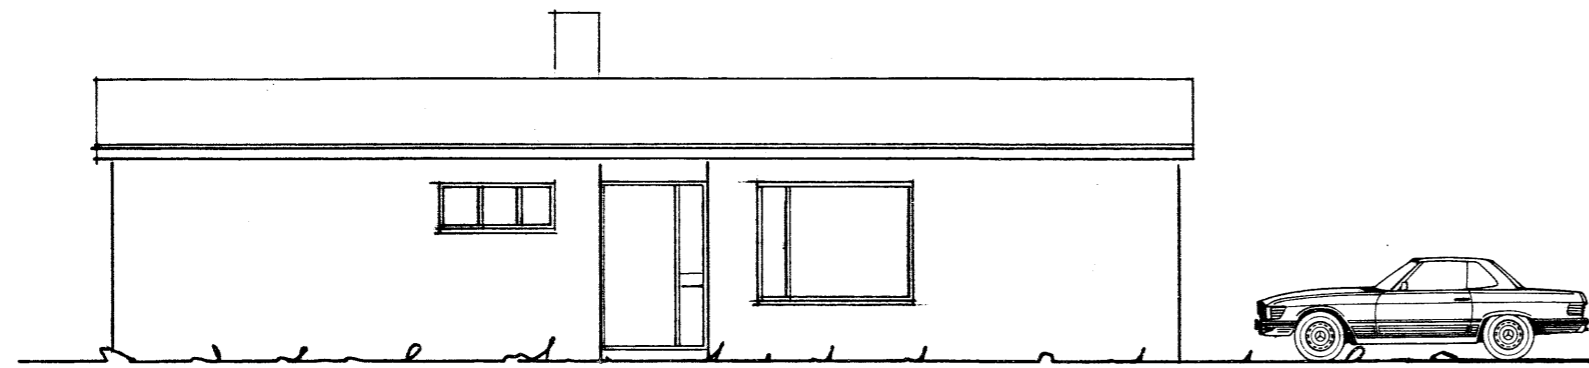

VESTUR

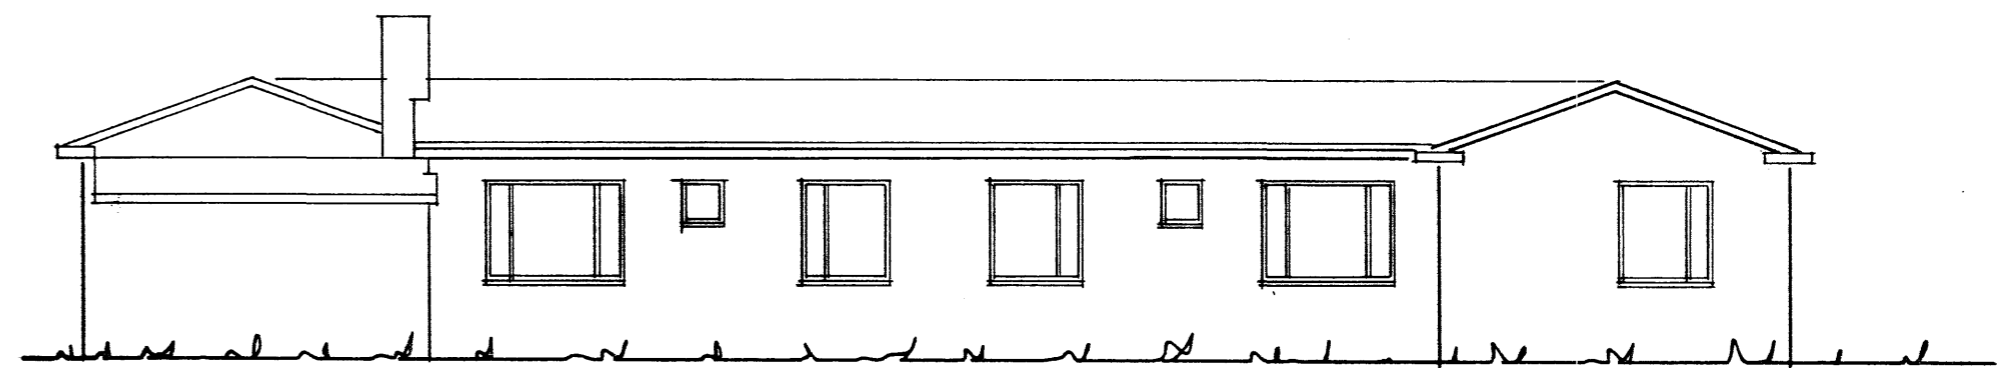

NORÐUR

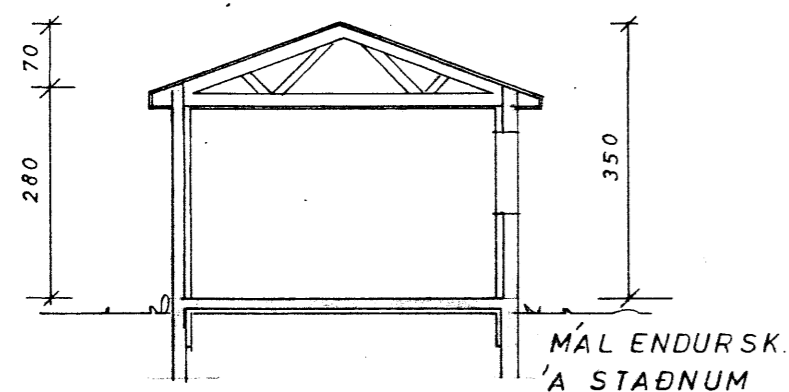

SNID B-B

MÁL ENDURSK.  
'A' STAÐNUM

HÚSID TEIKNAD AF GUDJÓNI  
SAMÚELSSYNI 6. 9. 1939.

VIÐBYGGINGAR TEIKNADAR AF:  
MIKAEL JÓHANNESSYNI 21. 7. 1969, NR 11  
HAUKI HARALDSSYNI 1. 12. 1980, NR 9

EYRARVEGUR 9  
VIÐBYGGING

ÚTLIT SNID	AKUREYRI Í JÚNÍ 1983
	<i>Tómas B. B. Böðvarsson</i> MKV. 1:100
BLAD A2	

TÓMAS B. BÖÐVARSSON

6864