










Samþykkt af skipulags- og byggingafulltrúa.  
- 4. des. 2014  
Sampykkt af skipulags- og byggingafulltrúa.

ÚTGÁFUFRILL

NÚMÉR:	DAGS:	SKÝRINGAR:	UNNIÐ:
B	JAN '14	ÝMSAR BREYTINGAR	H.Á.
C	04.02.'14	ÝMSAR BREYTINGAR	H.Á.
D	04.06.'14	BREYTINGAR Á GLUGGUM	H.Á.
E	25.08.'14	ÚTHURD FÆRD, FELLISTIGI FÆRÐUR	H.Á.
F	07.11.'14	BREYTT HÆÐ Á MILLILOFTI	H.Á.
G	27.11.'14	BREYTT SNÍÐ	H.Á.
DAGS:	SAMRÆM HÖNNUÐUR		

Skýringar

- GN = Gólfniðurfall
  - LR = Loftræsting
  - BO = Björgunarop
  - SL = Handslökkvitæki
  - PK = Póstkassar
  - ÞN = Þakniðurfall
  - Ⓜ = Reykskynjari
  - NL = Neyðarljós
  - út = Merktur útgangur
  - Ⓜ = Brunaslanga
  - ! = Stjórnstöð "Brunaviðvörðunarkerfi"
  - 01.01 = Rýmisnúmer
  - Ⓜ = Bilastæði fyrir fatlaða
  - Inntök = Inntök veitna
  - = Fellistigi
  - △ = Reyklosun
- Brunatákn**
- E160 = Veggir
  - A-E160
  - A-E120
  - RE160
  - RE120
  - A-REIM120
  - A-REI90 = Hæðaskil
  - E-CS30 = Hurðir
  - EI-CS30
  - EI-CS60
  - E30 = Gluggar

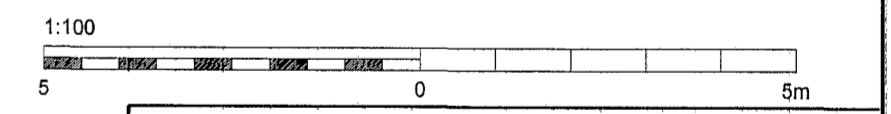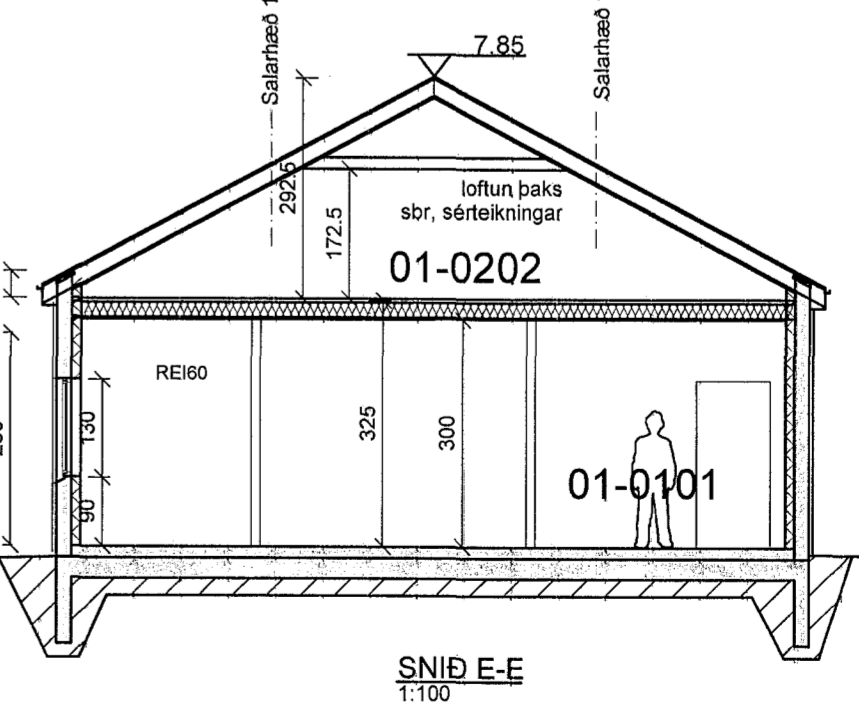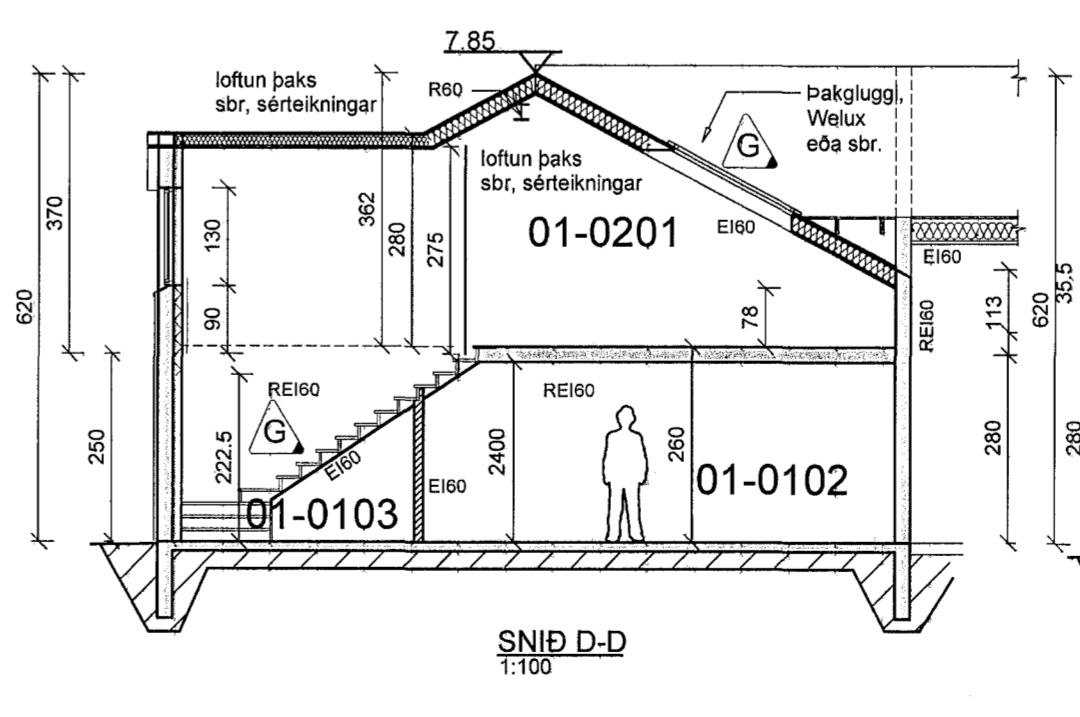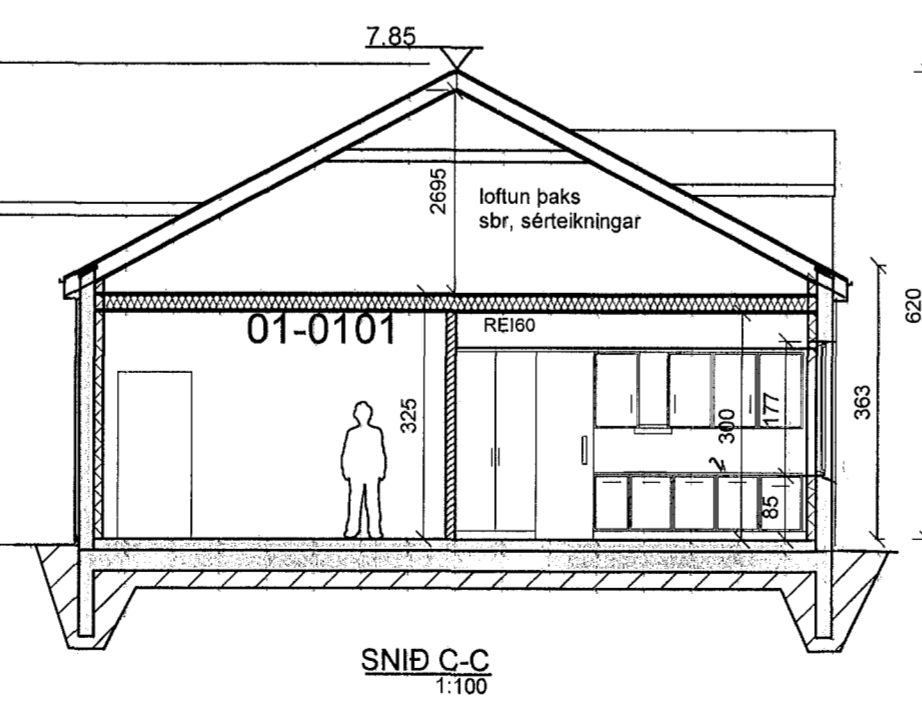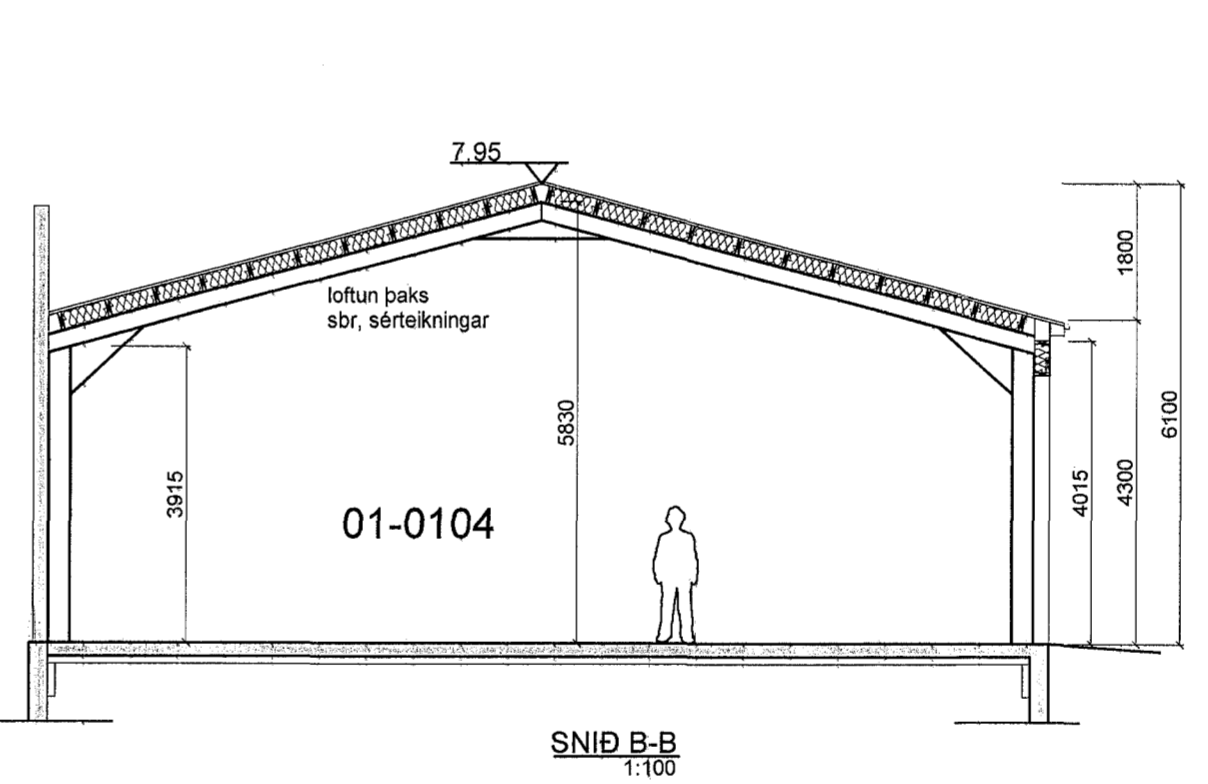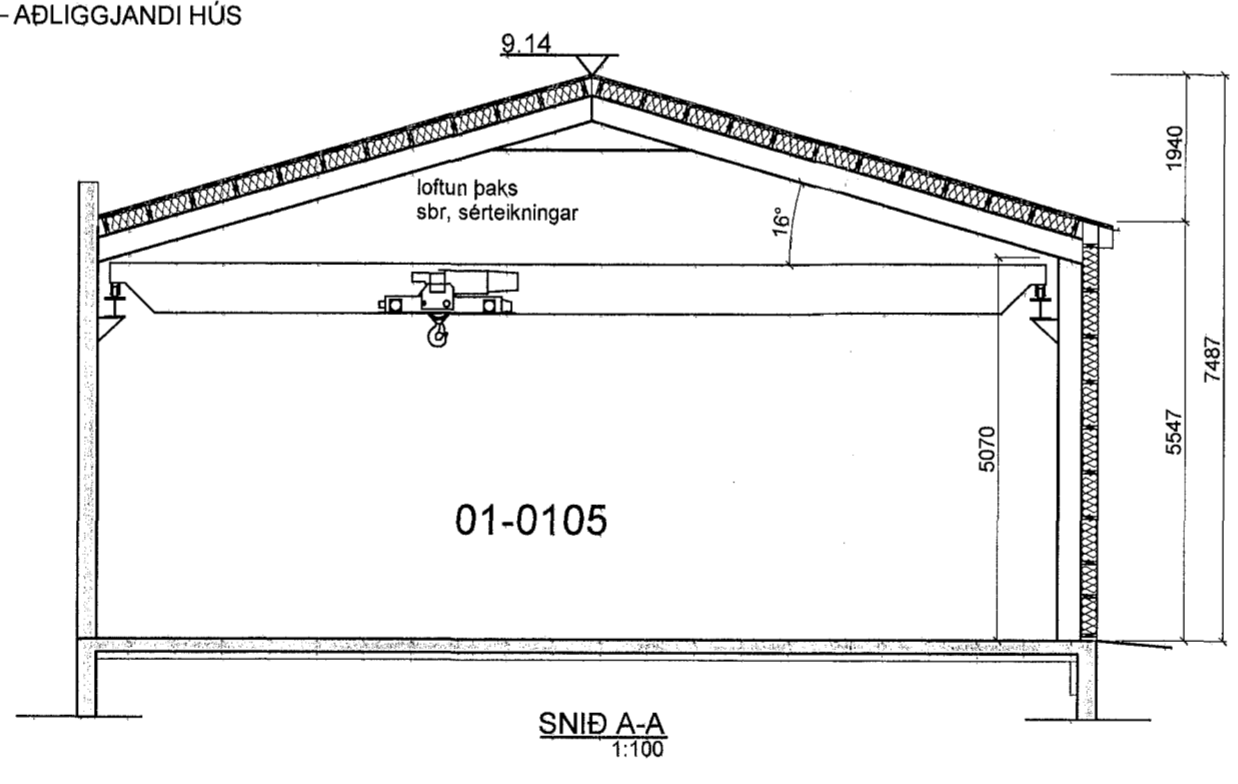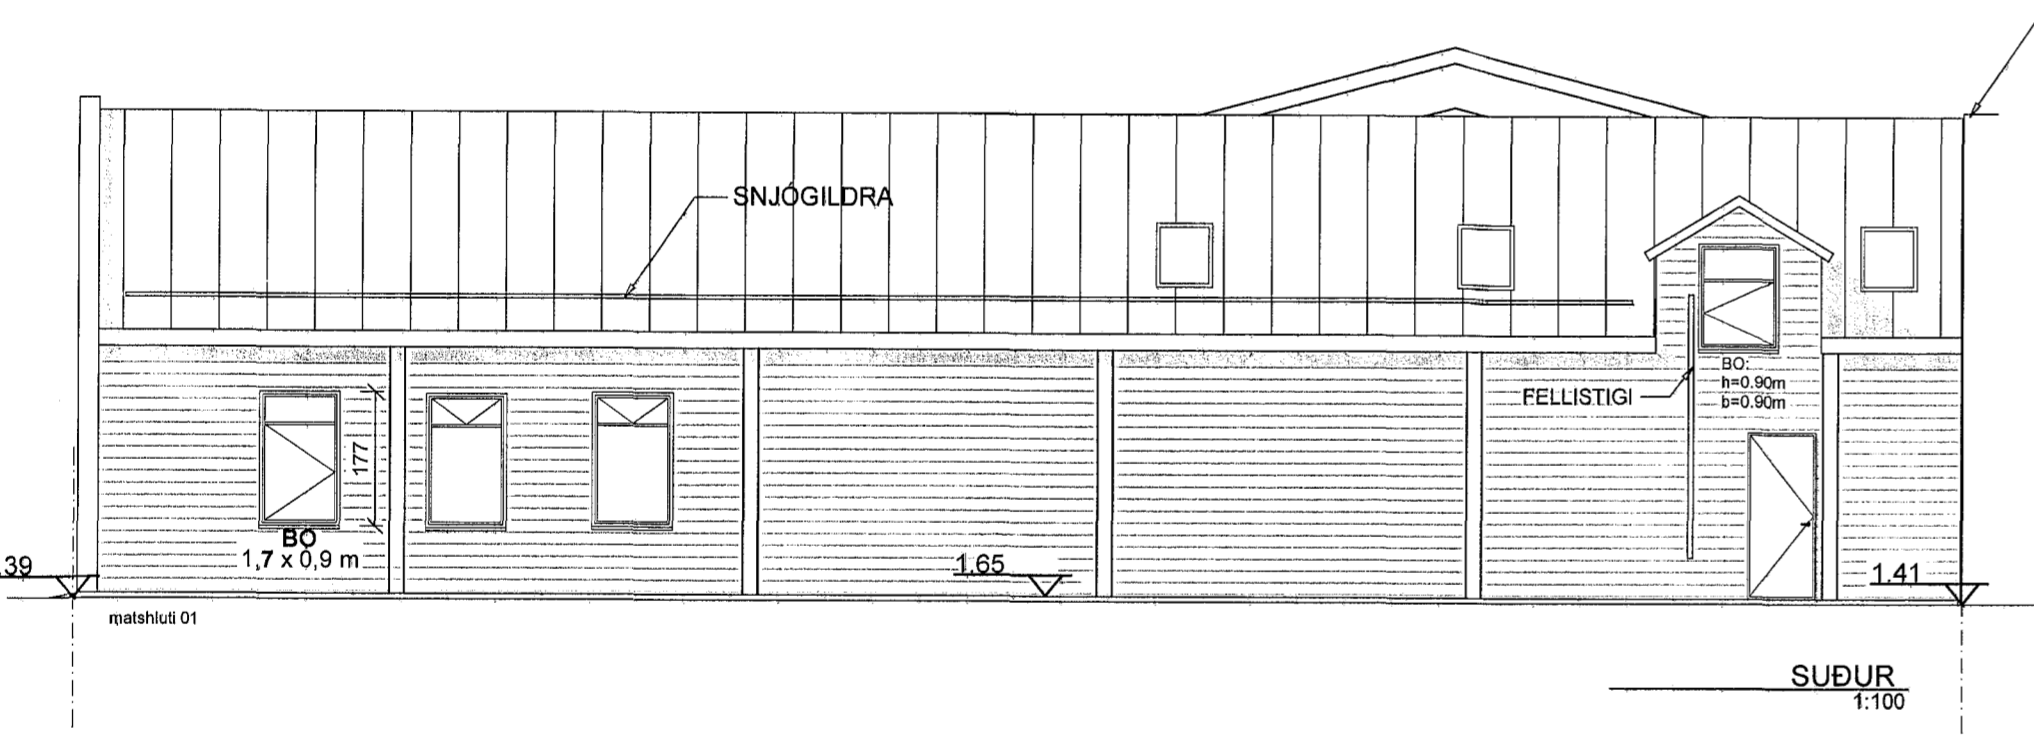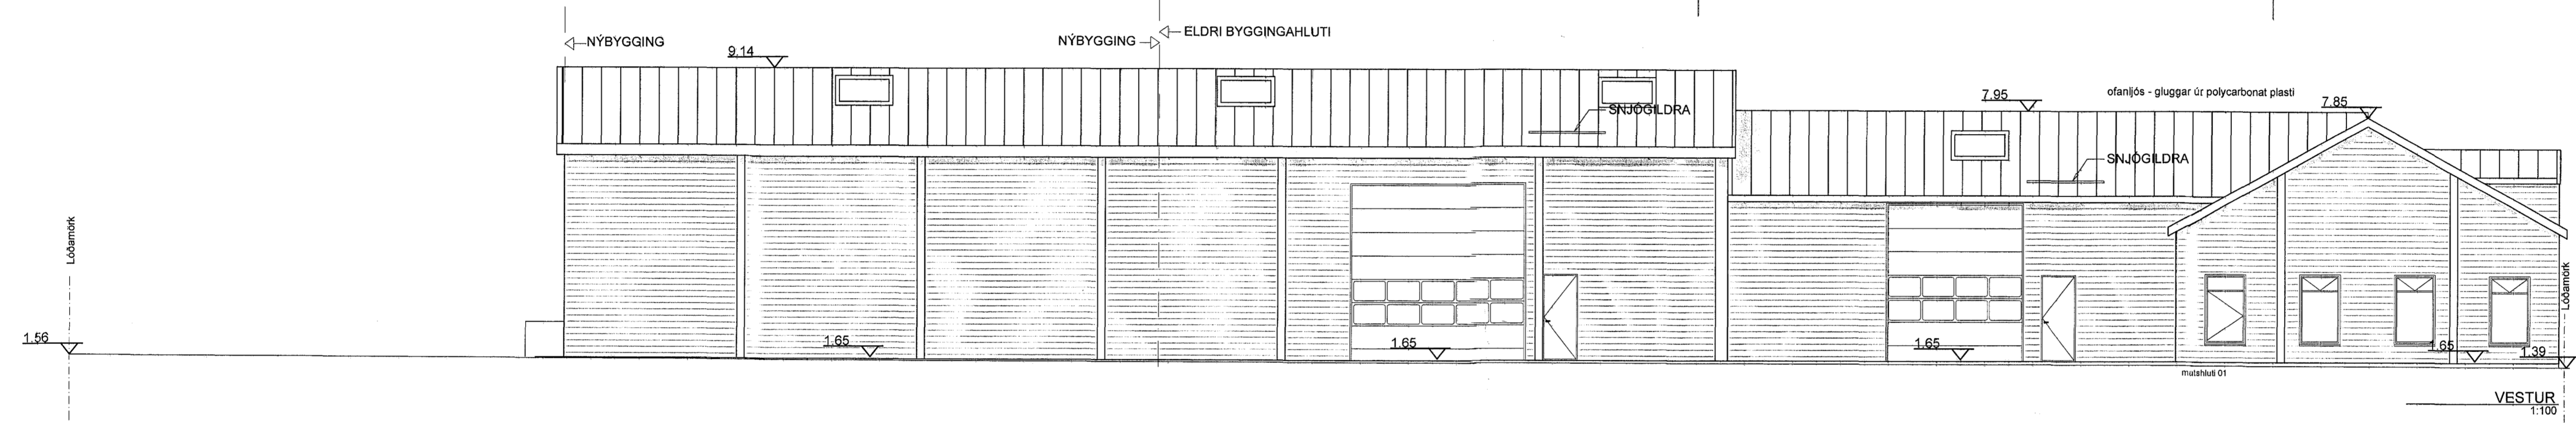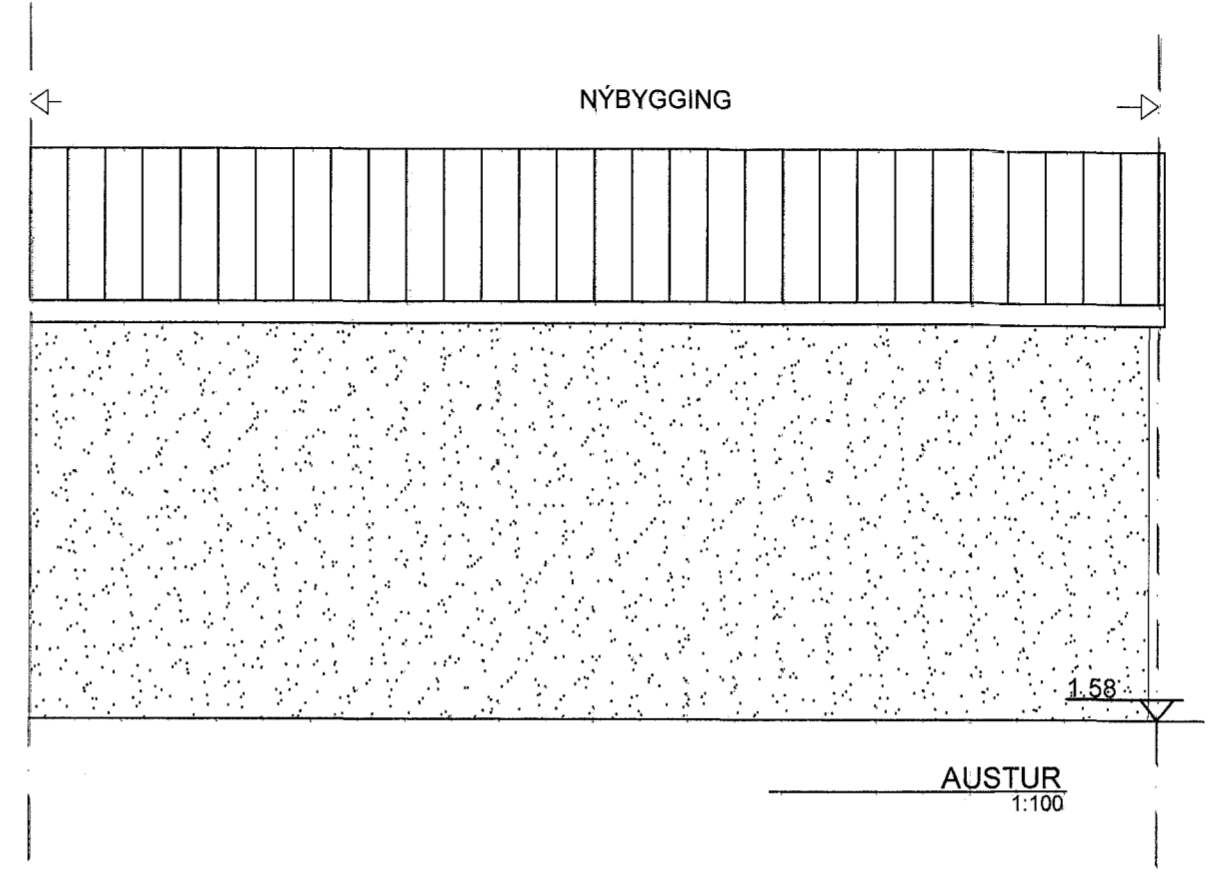

Verkfræðistofa Hauks Ásgeirssonar

DALVEGI 18  
201 KÓPAVOGUR  
SÍMI: 534 8815 / 897 8132  
FAX: 534 8818  
NETFANG: haukur@vha.is  
kt: 560600-3050  
HEIMASÍÐA: www.vha.is E0501

HEITI VERKS:  
**GRÁNUFÉLAGSGATA 47  
AKUREYRI**

HEITI TEIKNINGAR:  
**ÚTLIT OG SNÍÐ**

MKV: 1:100	DAGS: JAN. '14	VERK NR: 1442	
TEIKNAD: H.Á.	YFIRFARID: H.Á.	SAMÞYKKT: H.Á.	NR. TEIKNINGAR: 4
DAGS. undirskr.: 27.11.'14	NAFNI HÖNNUÐAR: Haukur Ásgeirsson kt: 301255-4629		ÚTGÁFA: G
UNDIRSKR. HÖNNUÐAR: <i>Haukur Ásgeirsson</i>			
ÁRITUN HÖNNUNARSTJ.: <i>H.Á.</i>			

MÓTTEDIÐ  
- 3. des. 2014  
BYGGINGAFULLTRÚI