



Handwritten notes in the top right corner, possibly describing the project or client information.


RÁNARGATA 19

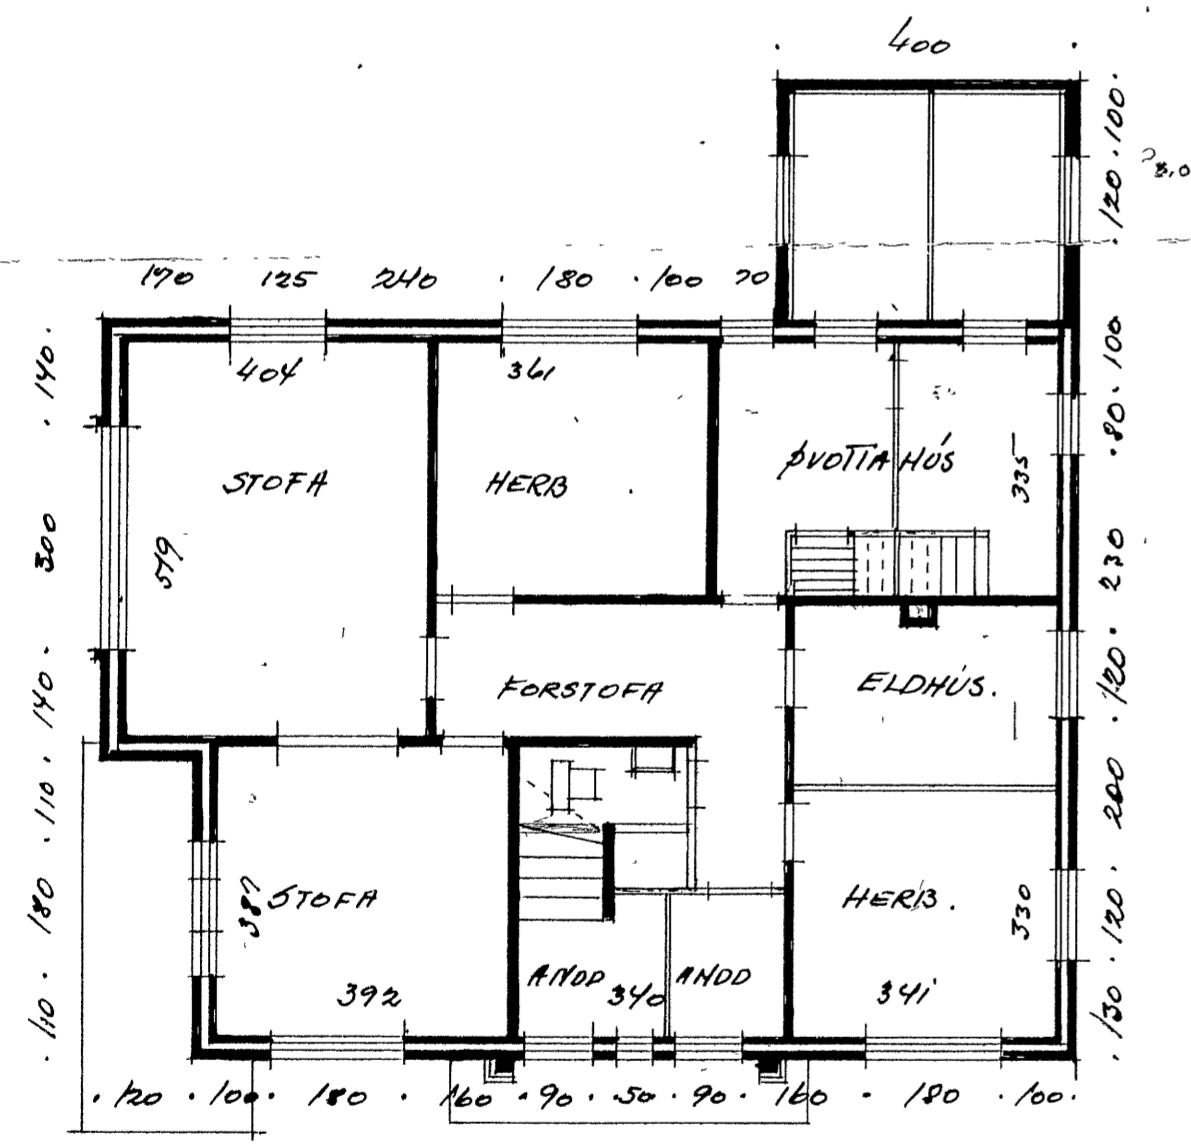


I.HED

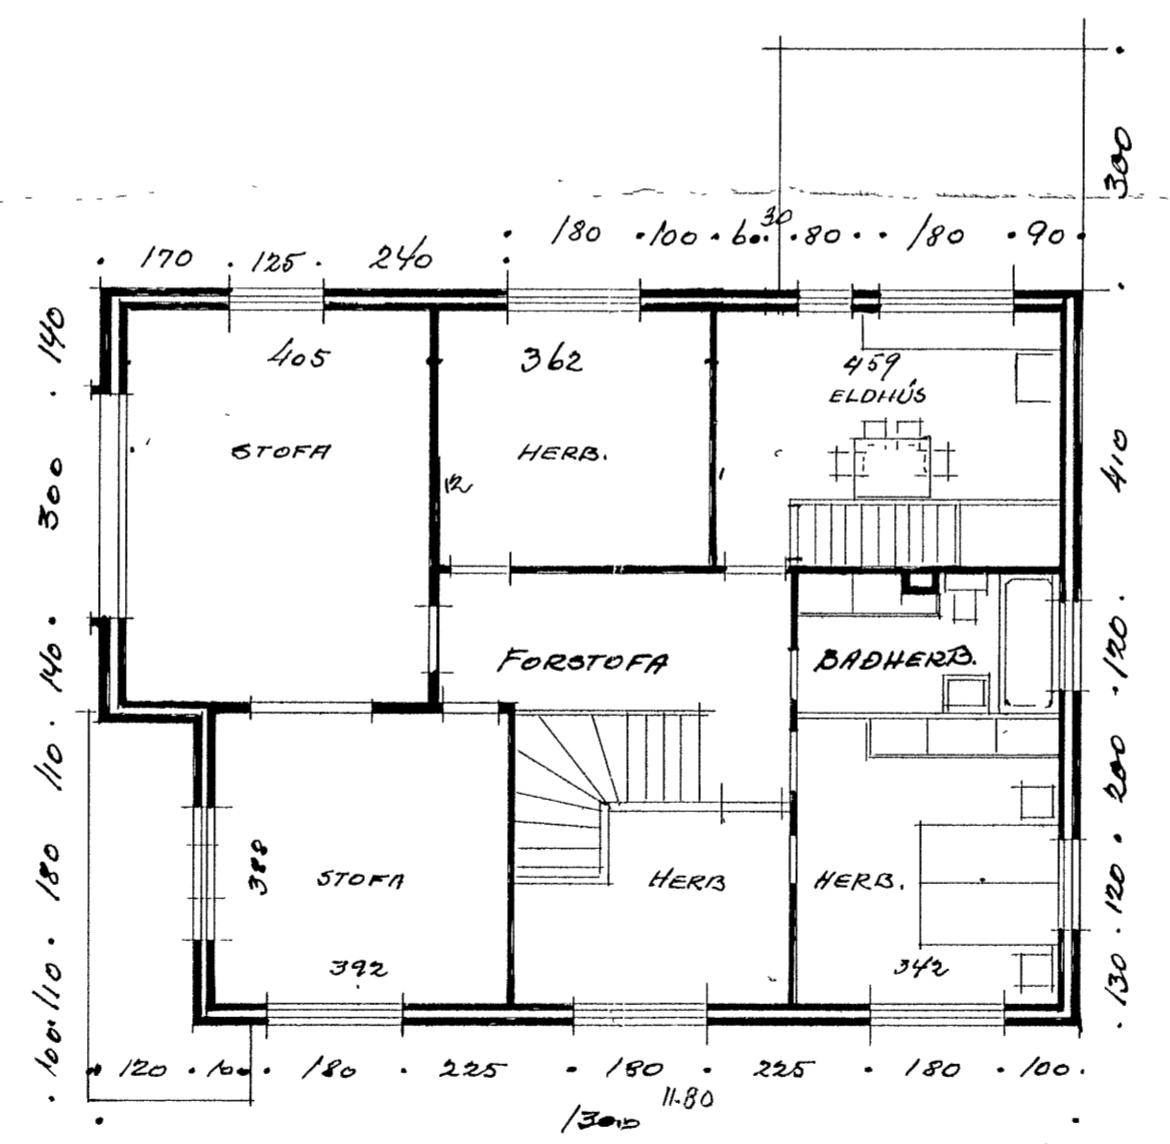

II.HED

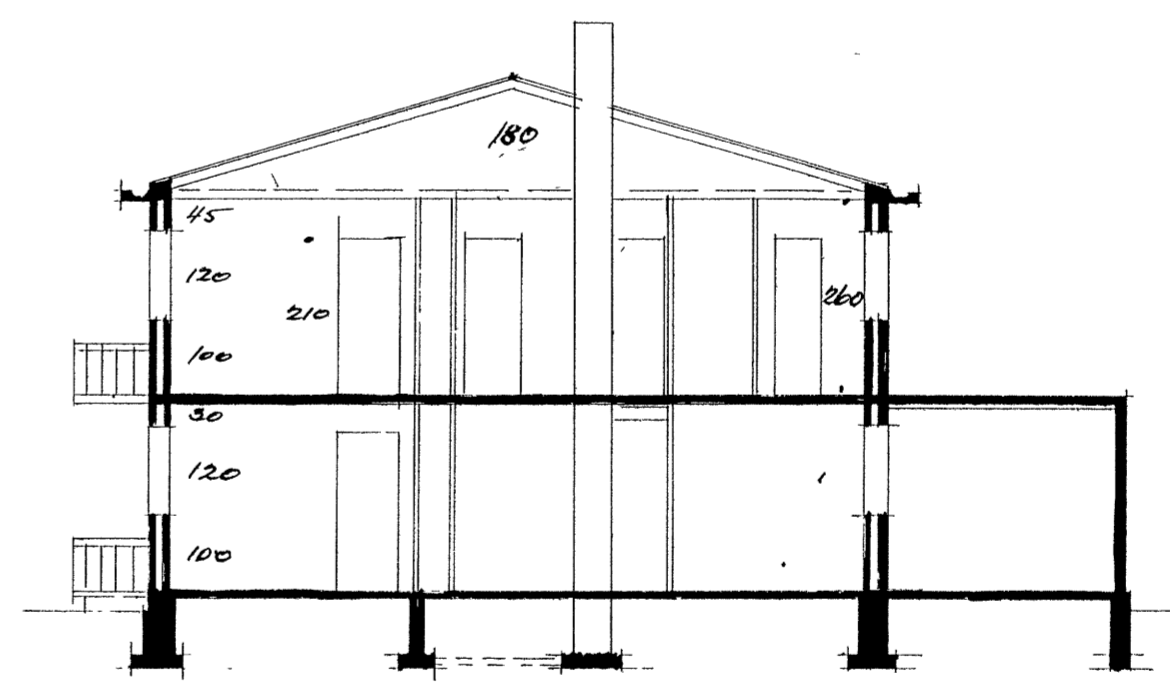

SNEIDING

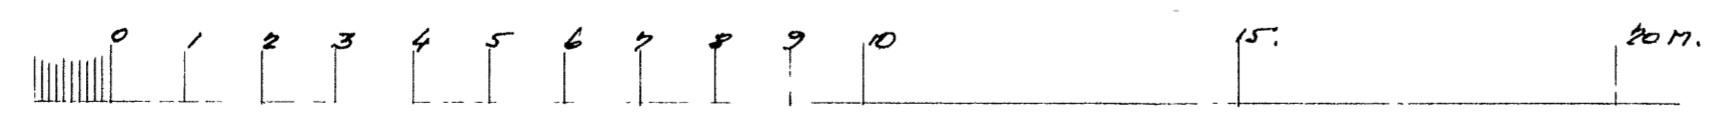

M. 1:100

C1930
Ránargata 19

Át 22/3 '54
TEIKNAD EFTIR UPPDR
TRYGGVA SJEMUNDSSONAR
DAGS 1 NOV 1948

MJ