



Samþykkt á fundi  
bæjarstjórnar Akureyrar  
23 JUN 1987  
*Jóhanna Björnsdóttir*  
byggingafrú

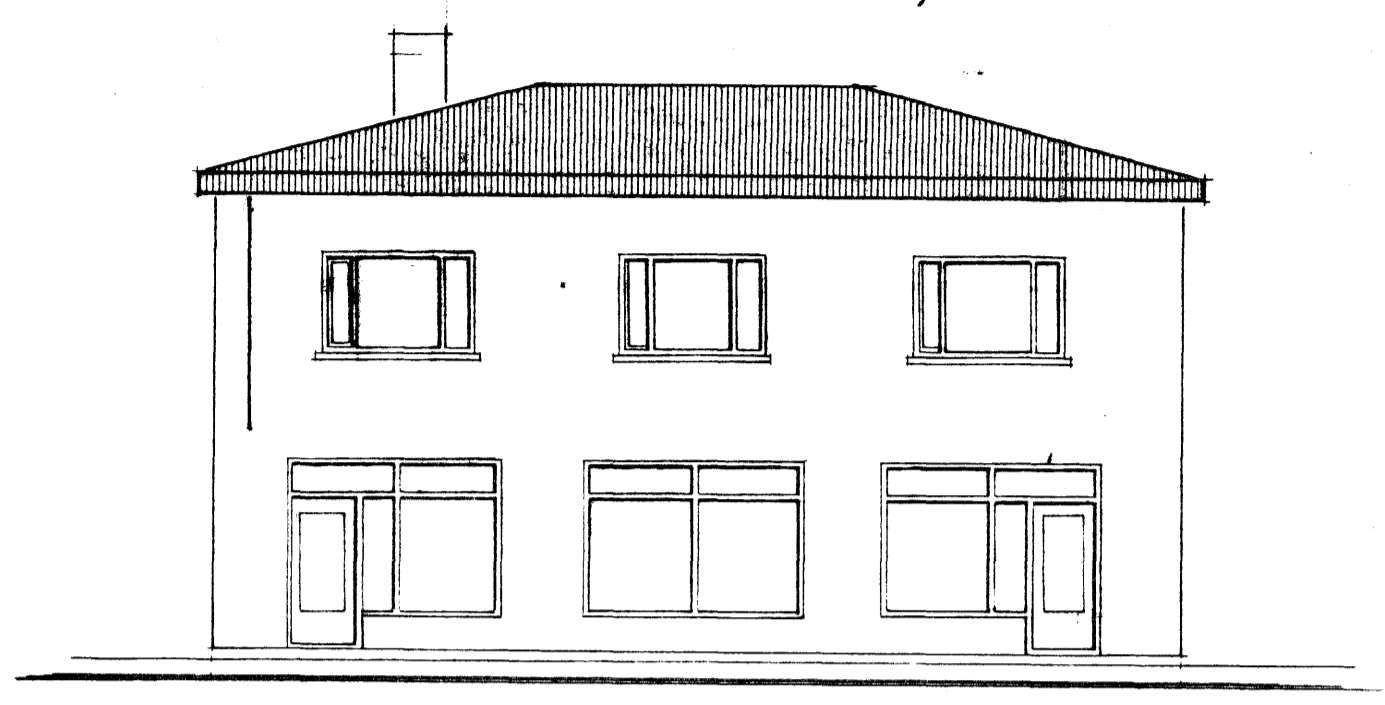

VESTRHLID:




AUSTURHLID:

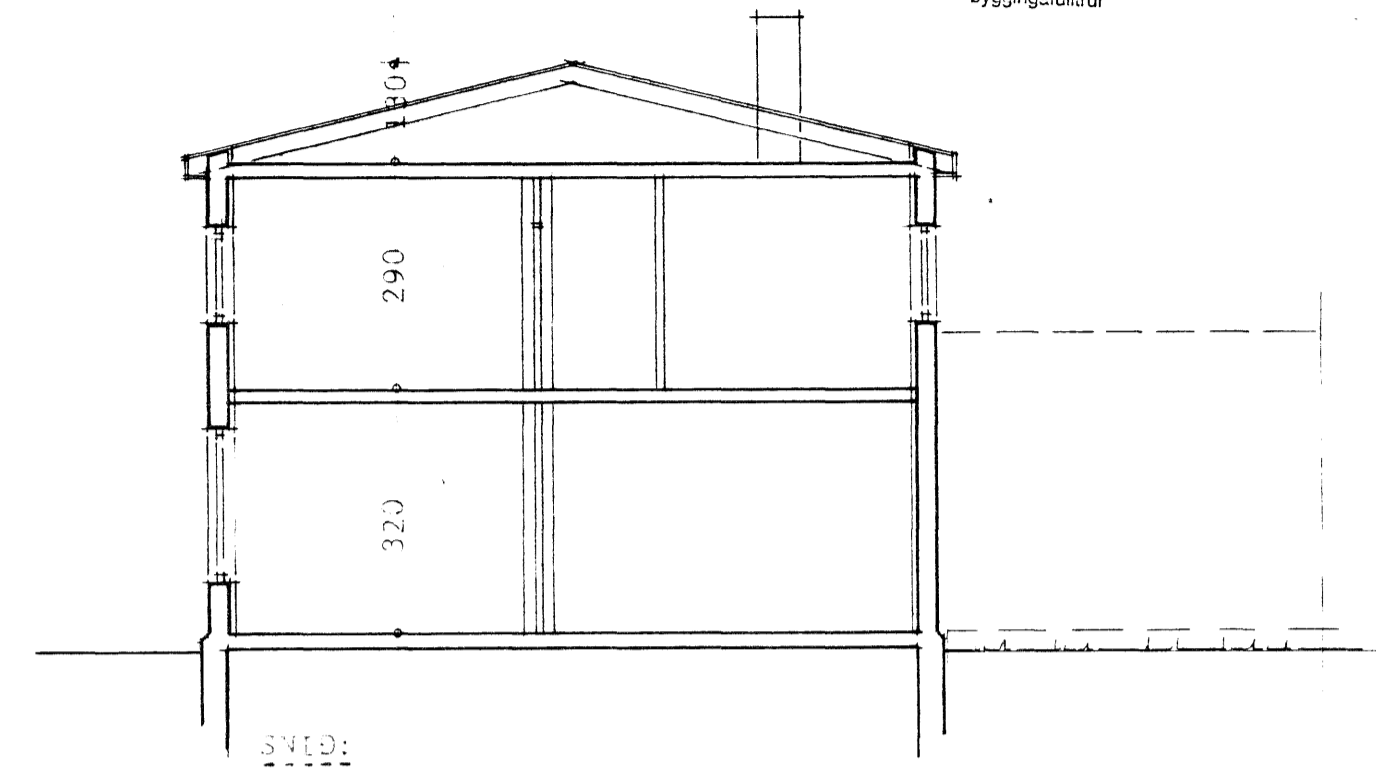


SVIÐ:


Samþykkt á fundi  
bæjarstjórnar Akureyrar  
03 APR 1990  
*Jóhanna Björnsdóttir*  
byggingafrú  
Skilki

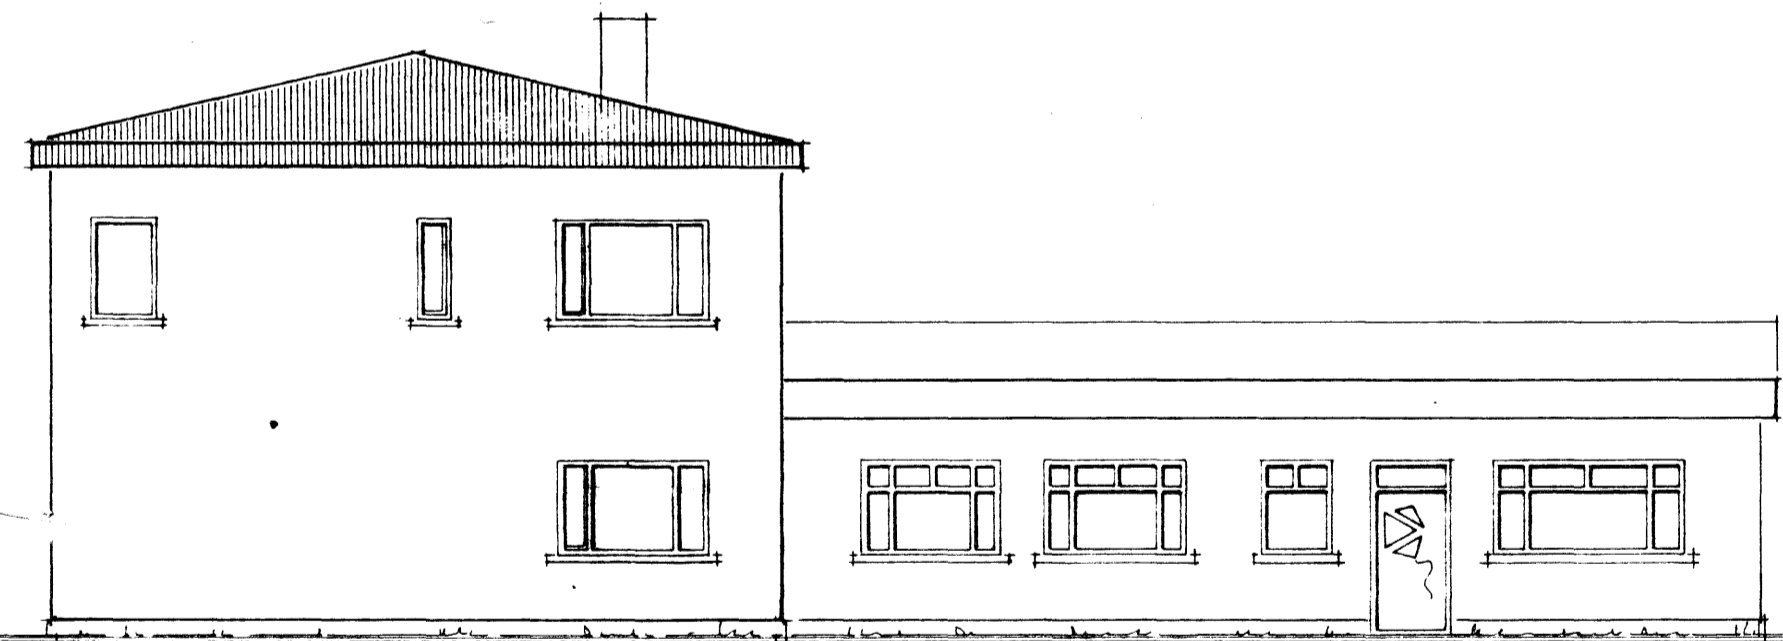

SYÐURHLID:

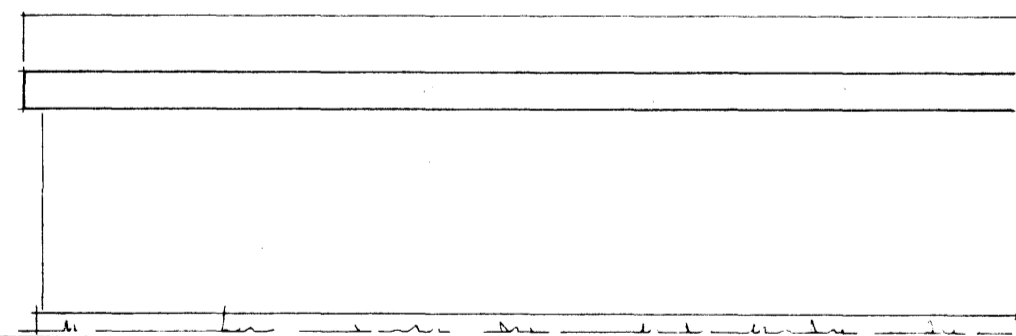

NORDURHLID:

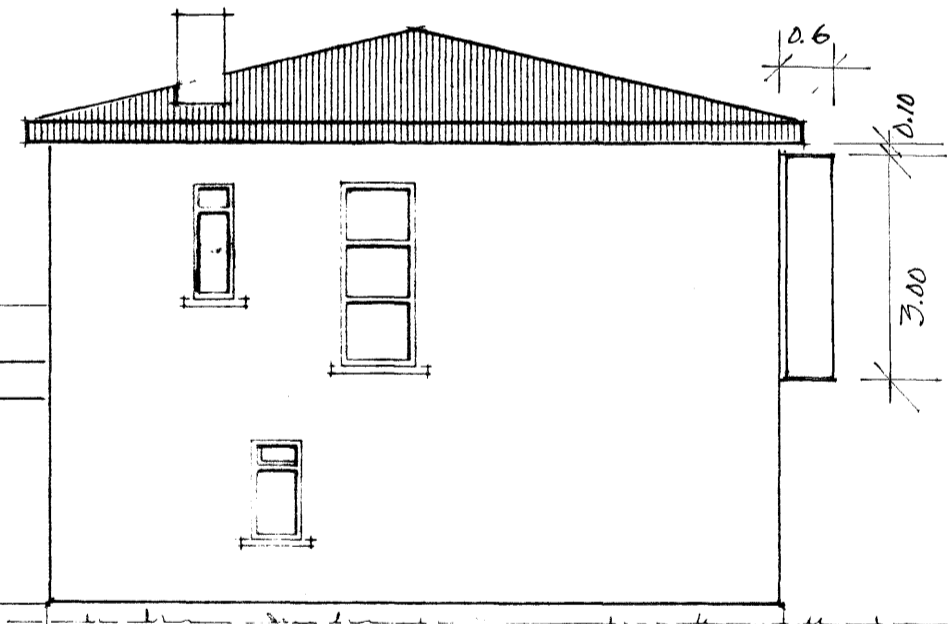

**A.V.J. TEIKNISTOFA**  
GLERARGÖTU 34 - 600 AKUREYRI - SÍMI 96-25777



|                  |         |                           |         |                  |
|------------------|---------|---------------------------|---------|------------------|
| VERKHEITI        |         | A2532                     |         |                  |
| HEITI TEIKNINGAR |         | GEISLAGATA 12 - AKUREYRI. |         |                  |
| HEITI TEIKNINGAR |         | UTLIT                     |         | VERK NR 37 208   |
| HEITI TEIKNINGAR |         | UTLIT                     |         | TEIKNING NR 1302 |
| HANNAÐ           | TEIKNAD | YFIRFARIÐ                 | DAGS    | KVARDI           |
| AVJ              | ABL     | AVJ                       | maí '87 | 1:100            |
| BREYTT           |         | 1                         | 2       | 3                |